


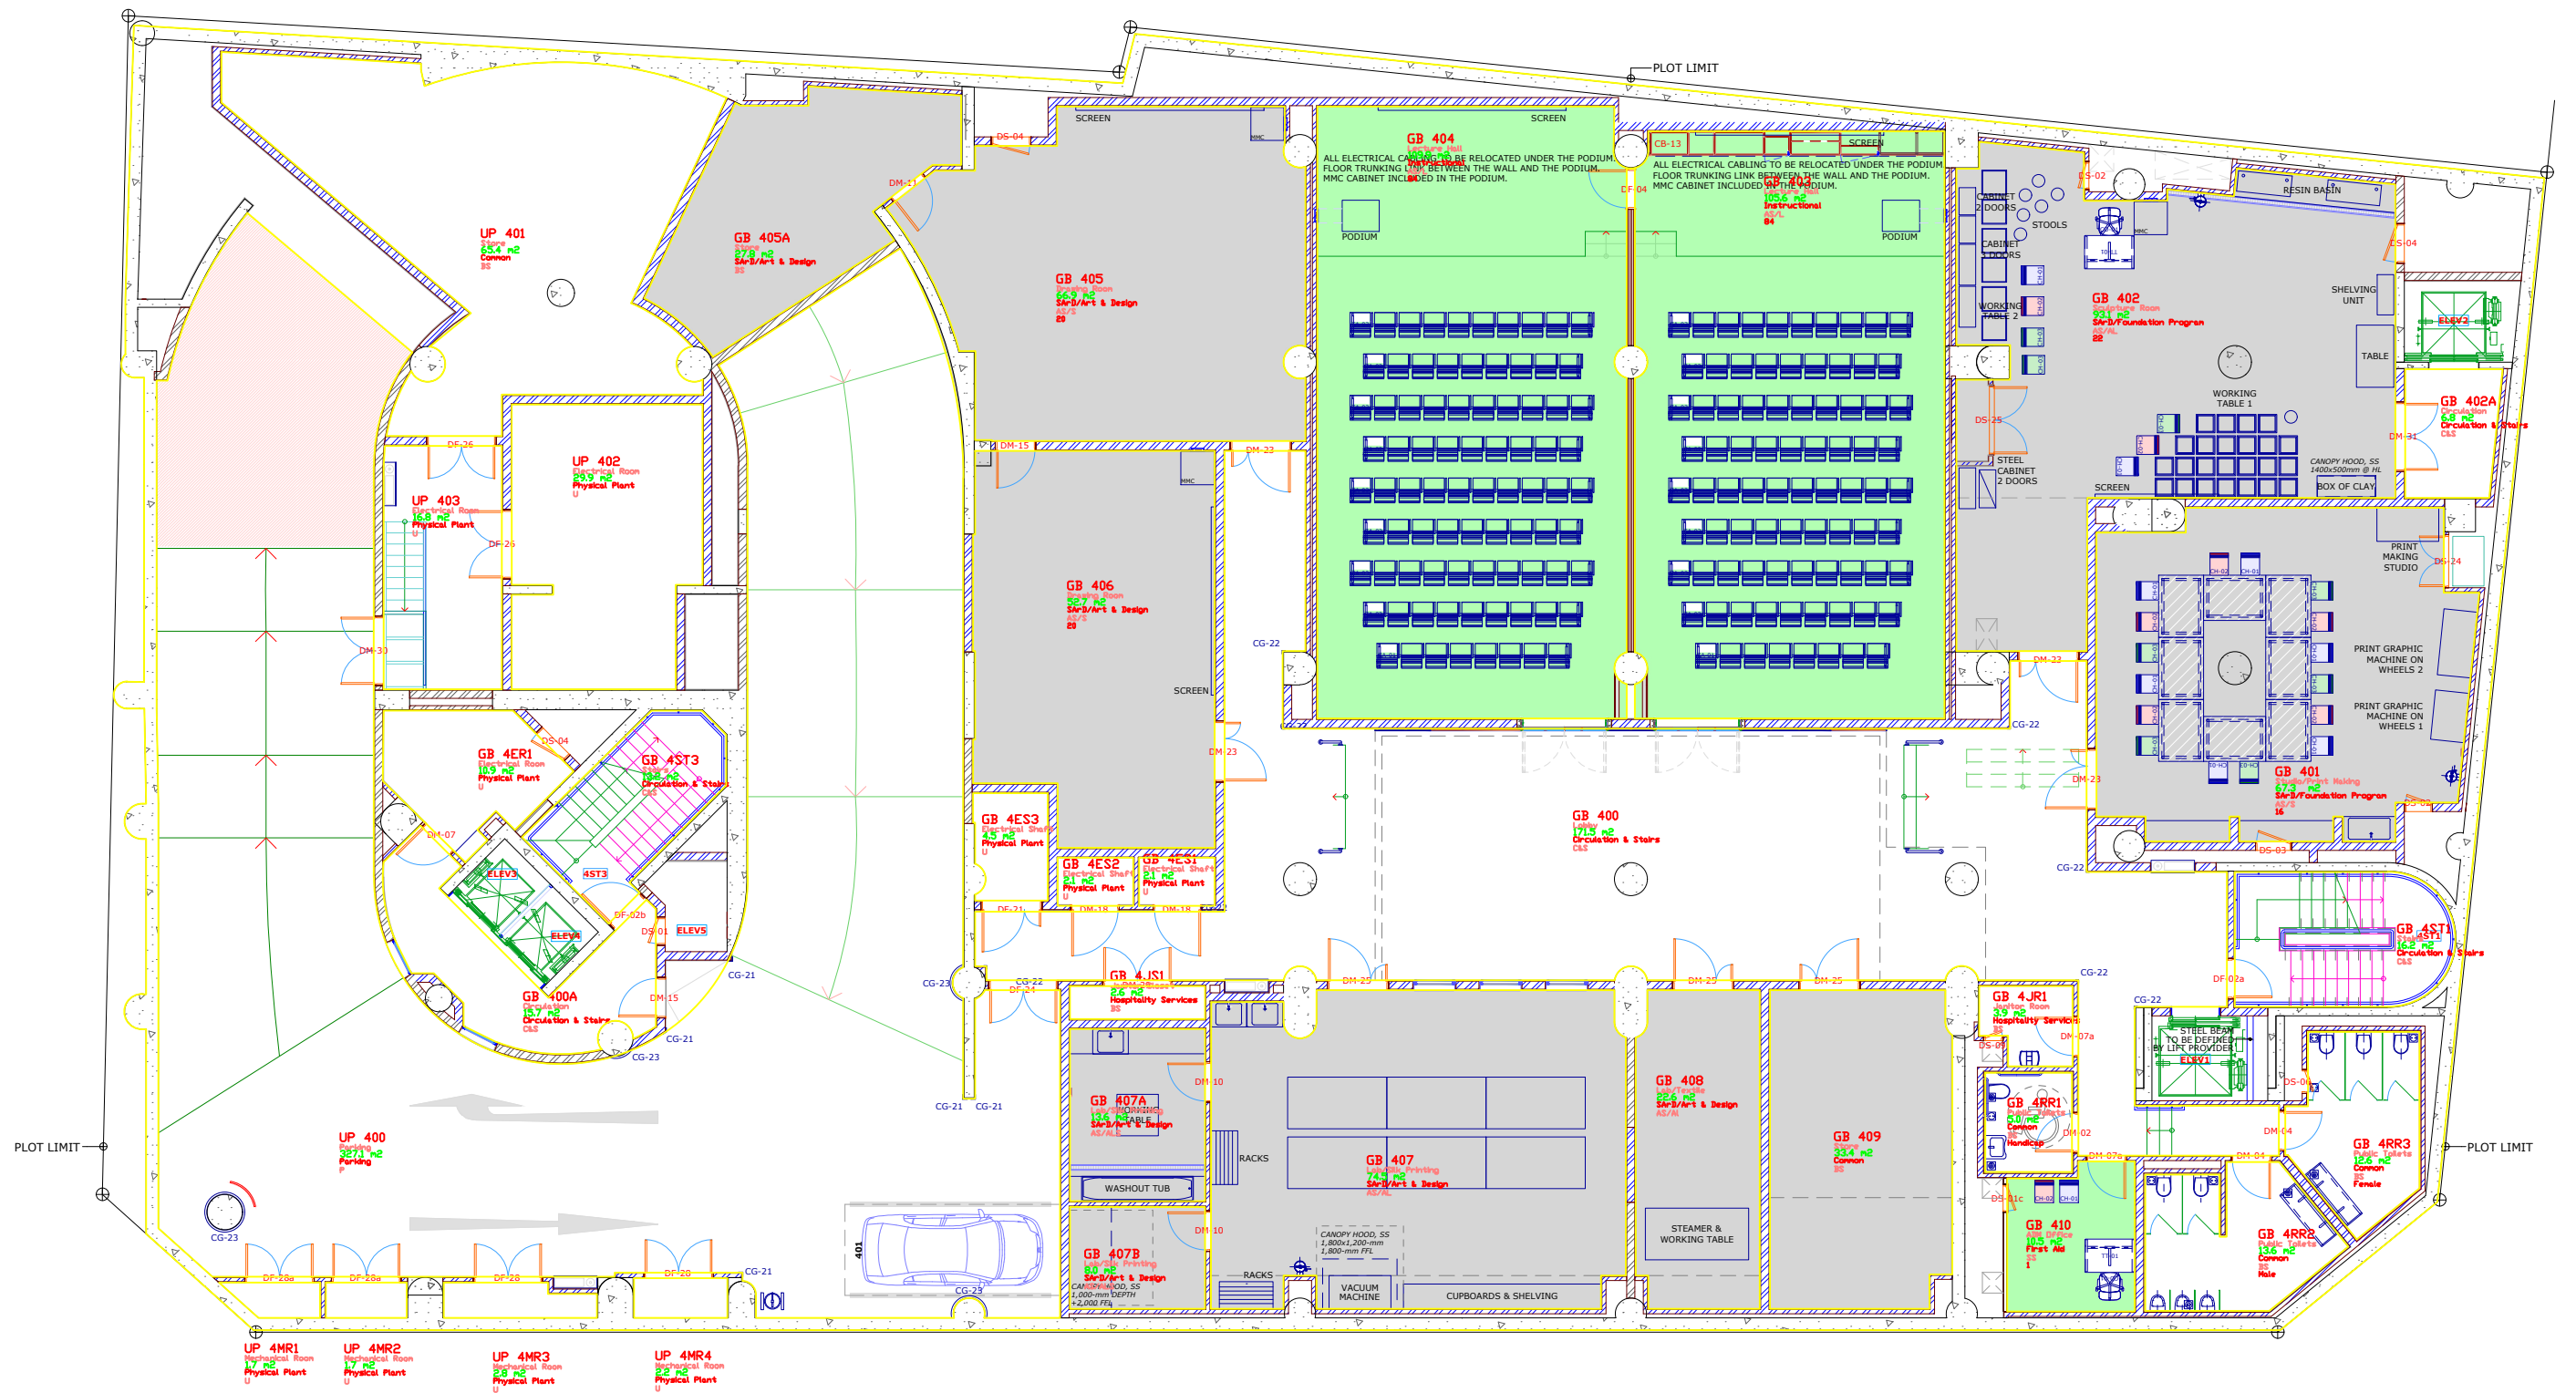

GEZAIRI BUILDING		
SECOND BASEMENT	LEVEL 4	1701.9 m2



Lebanese American University

PLANNING & RENOVATIONS

PROJECT NAME : BT GEZAIRI BUILDING

SHEET SUBJECT : PLAN - LEVEL 4

CREATED ON :

CREATED BY :

LAST MODIFICATION ON :

LAST MODIFICATION BY :

DESIGN STEPS

CONCEPTUAL DESIGN


DEVELOPED (INTERNAL)

EXECUTION (SHOP DRAWINGS)

EXECUTED

PROJECT NUMBER



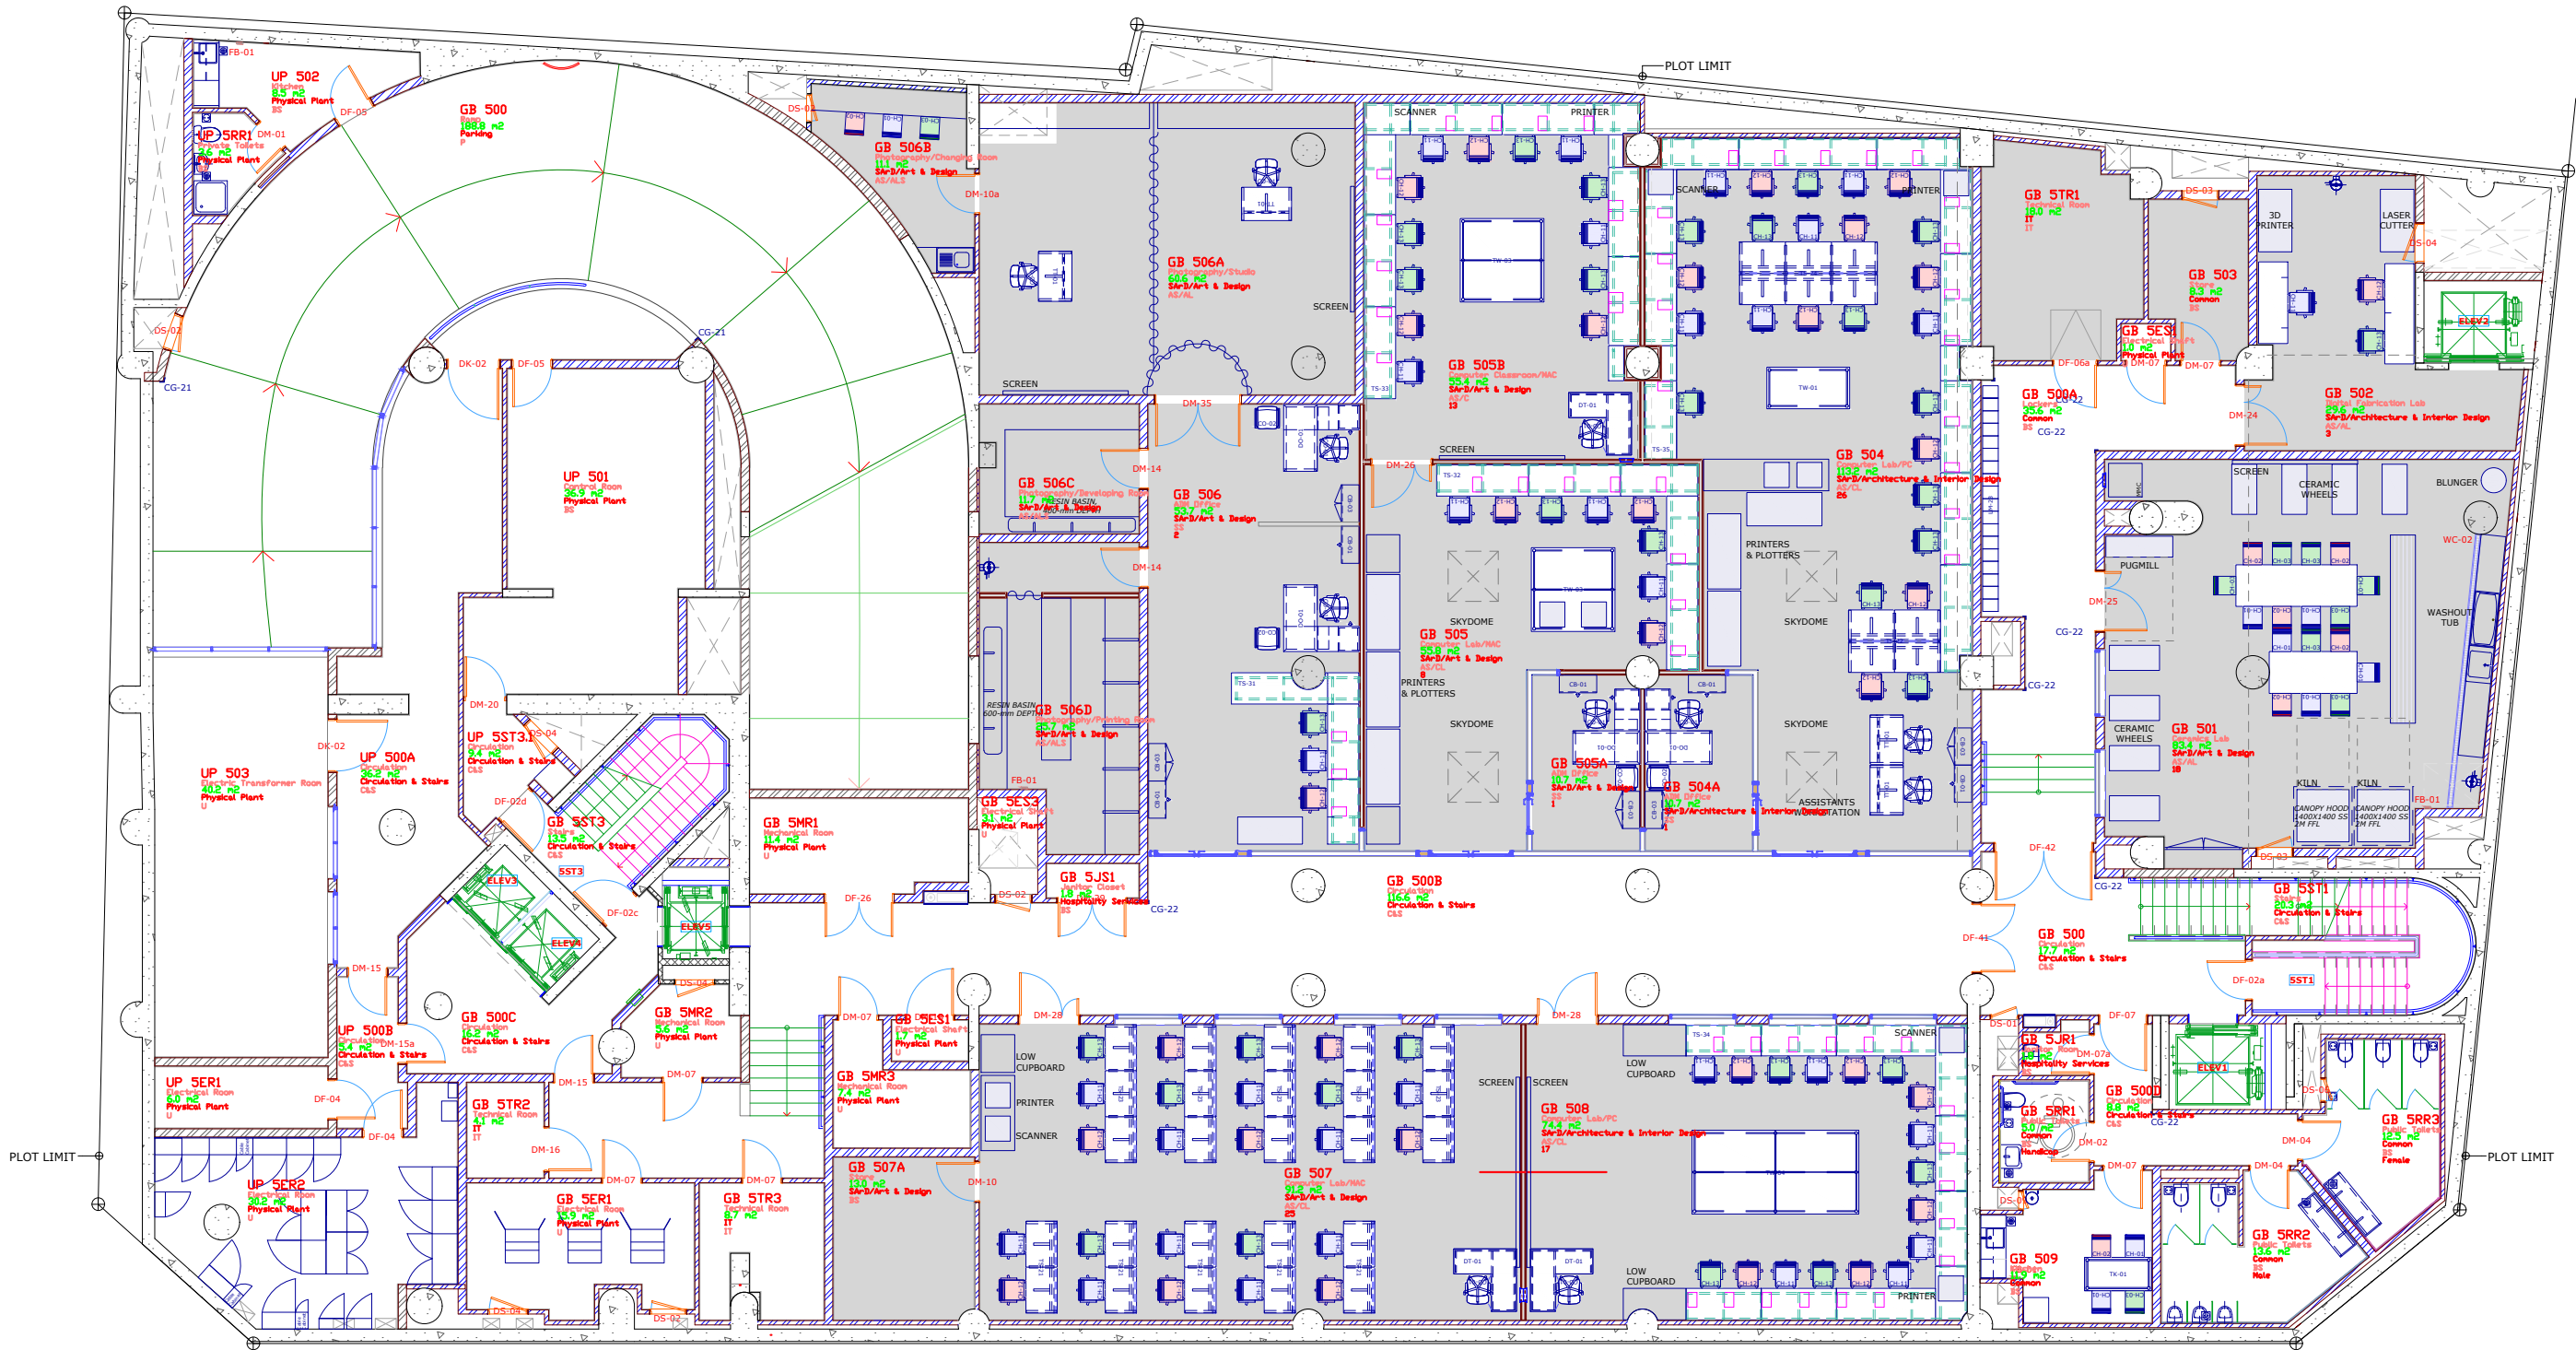

GEZAIRI BUILDING		
FIRST BASEMENT	LEVEL 5	1702.0 m2



Lebanese American University

PLANNING & RENOVATIONS

PROJECT NAME :BT GEZAIRI BUILDING

SHEET SUBJECT :PLAN - LEVEL 5

CREATED ON :
CREATED BY :


LAST MODIFICATION ON :
LAST MODIFICATION BY :

DESIGN STEPS

CONCEPTUAL DESIGN
DEVELOPED (INTERNAL)
EXECUTION (SHOP DRAWINGS)
EXECUTED

PROJECT NUMBER



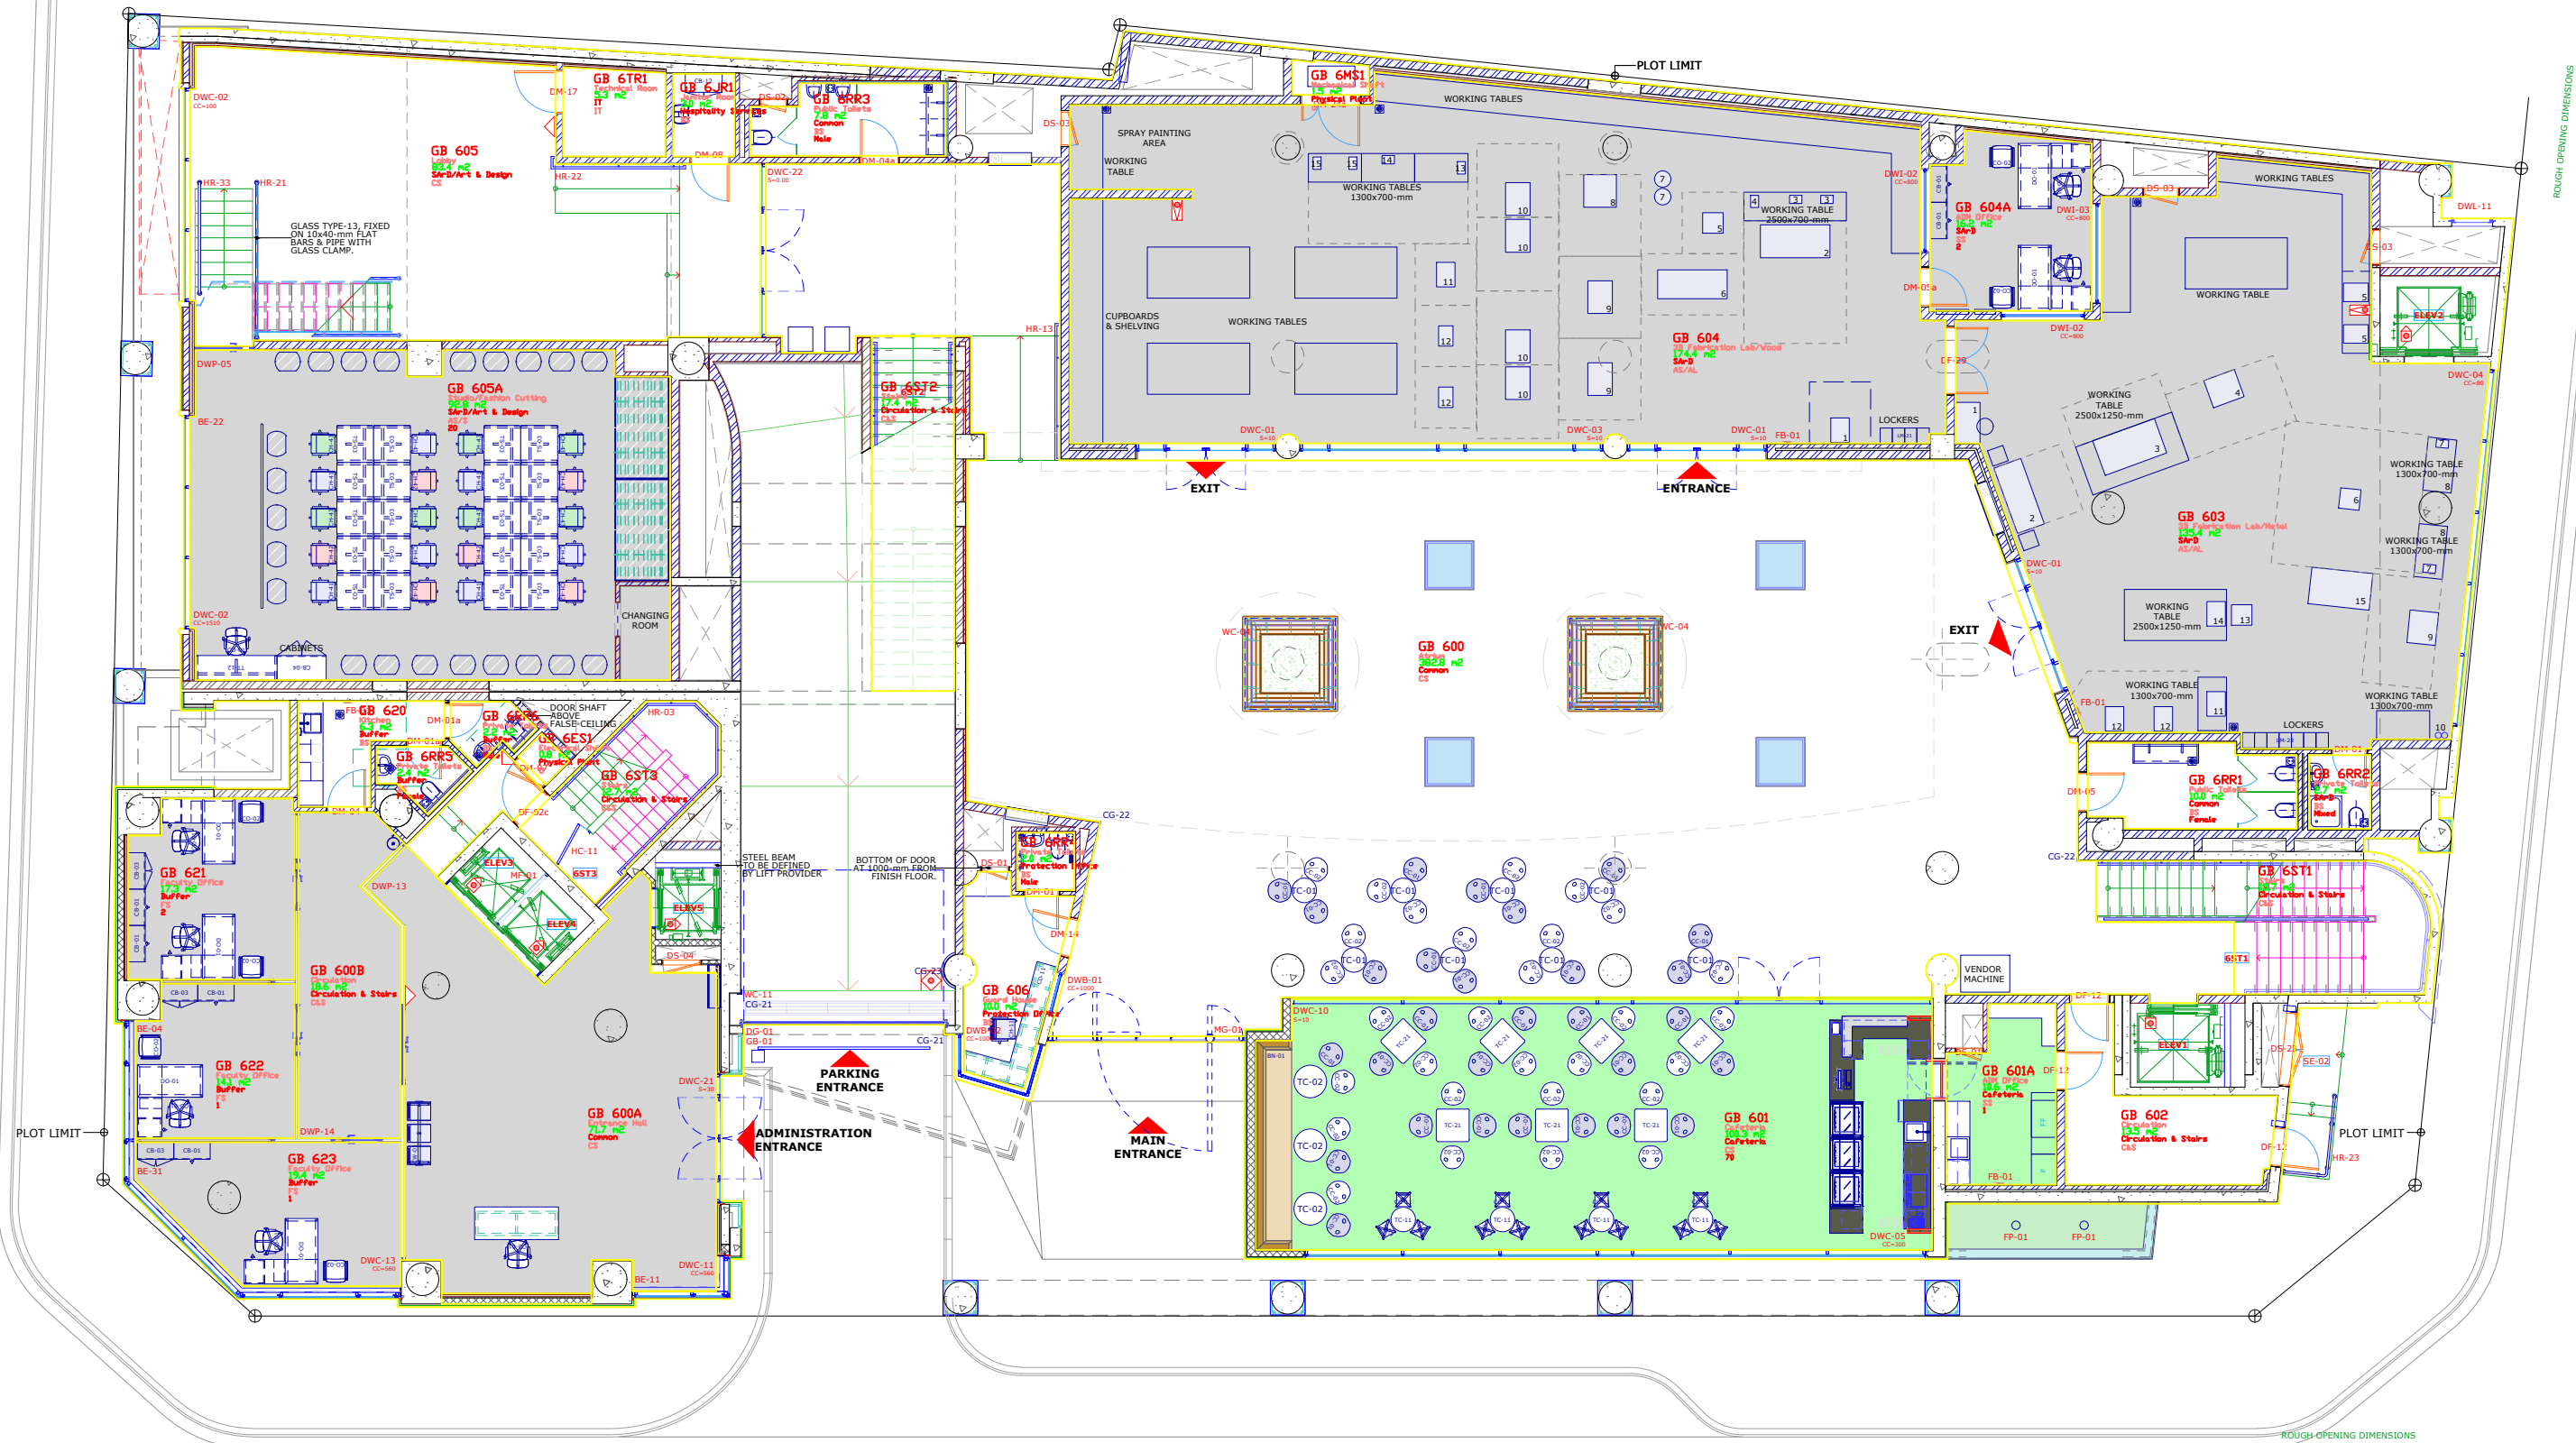

GEZAIRI BUILDING		
GROUND FLOOR	LEVEL 6	1528.9 m2



Lebanese American University

PLANNING & RENOVATIONS

PROJECT NAME :BT GEZAIRI BUILDING

SHEET SUBJECT :PLAN - LEVEL 6

CREATED ON :

CREATED BY :

LAST MODIFICATION ON :

LAST MODIFICATION BY :

DESIGN STEPS

CONCEPTUAL DESIGN


DEVELOPED (INTERNAL)

EXECUTION (SHOP DRAWINGS)

EXECUTED

PROJECT NUMBER



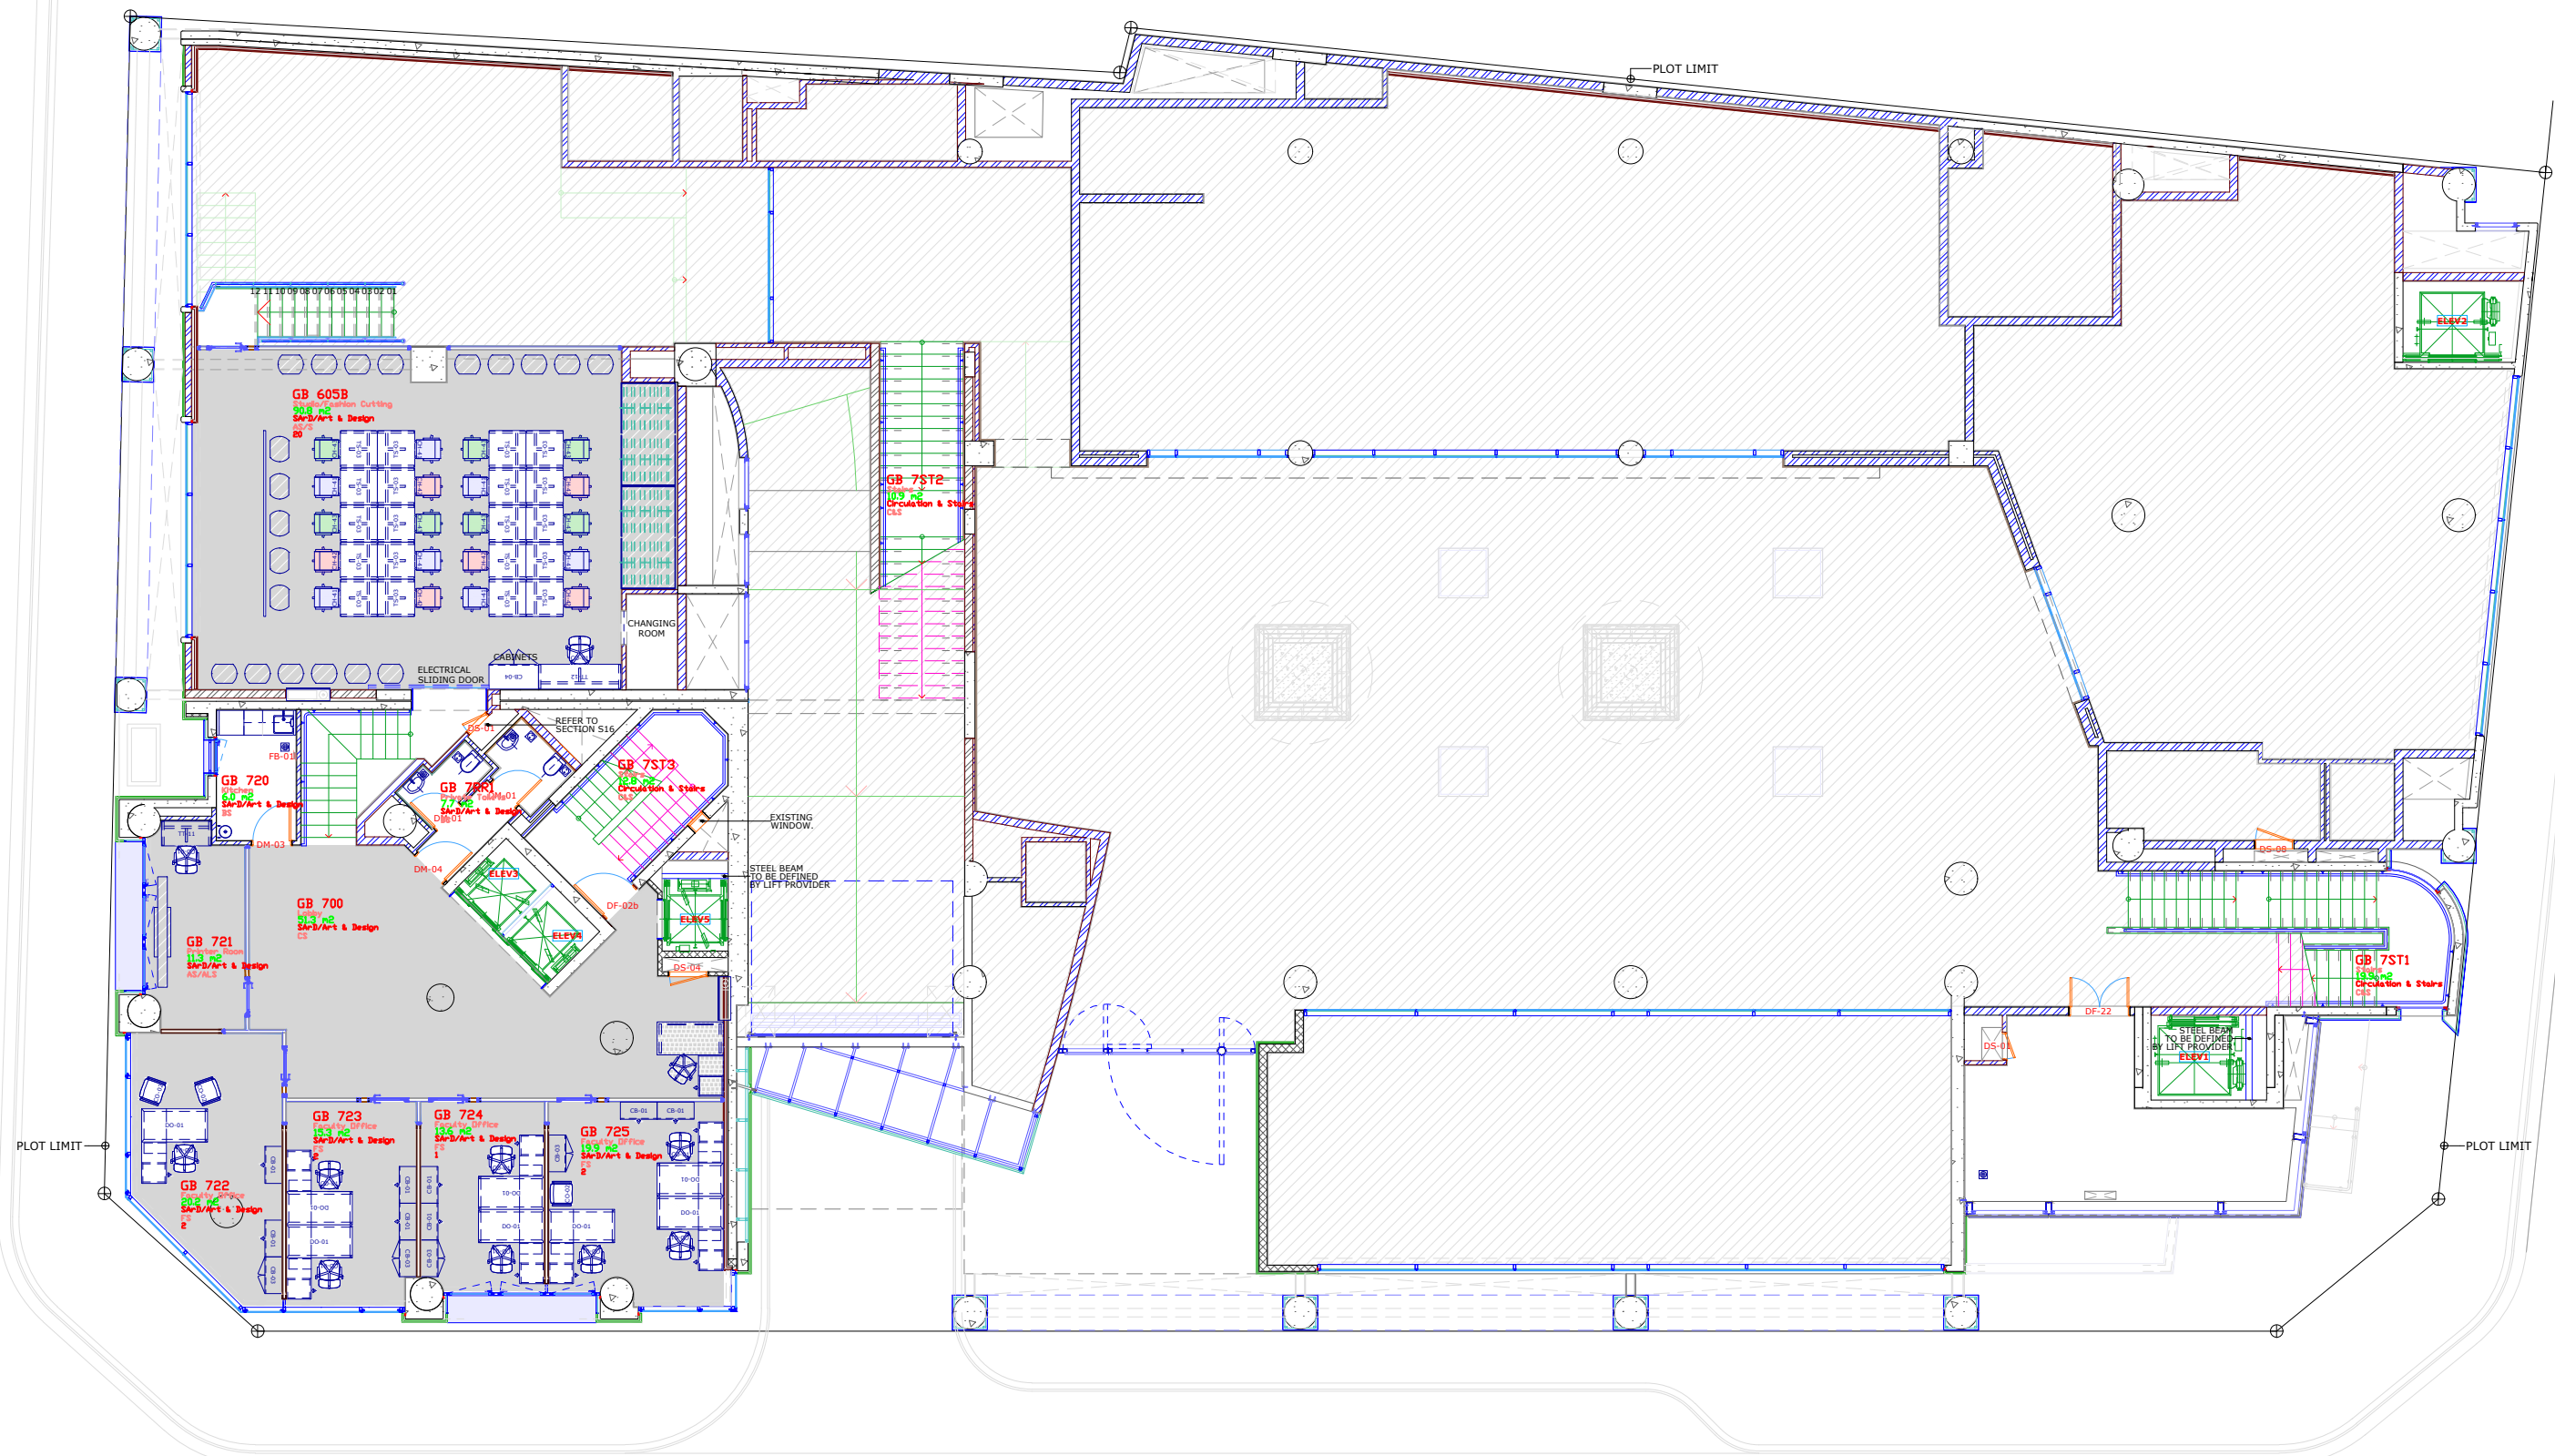

GEZAIRI BUILDING		
FIRST FLOOR	LEVEL 7	335.8 m2



Lebanese American University

PLANNING & RENOVATIONS

PROJECT NAME :BT GEZAIRI BUILDING

SHEET SUBJECT :PLAN - LEVEL 7

CREATED ON :

CREATED BY :

LAST MODIFICATION ON :


LAST MODIFICATION BY :

DESIGN STEPS


CONCEPTUAL DESIGN	
DEVELOPED (INTERNAL)	
EXECUTION (SHOP DRAWINGS)	
EXECUTED	

PROJECT NUMBER



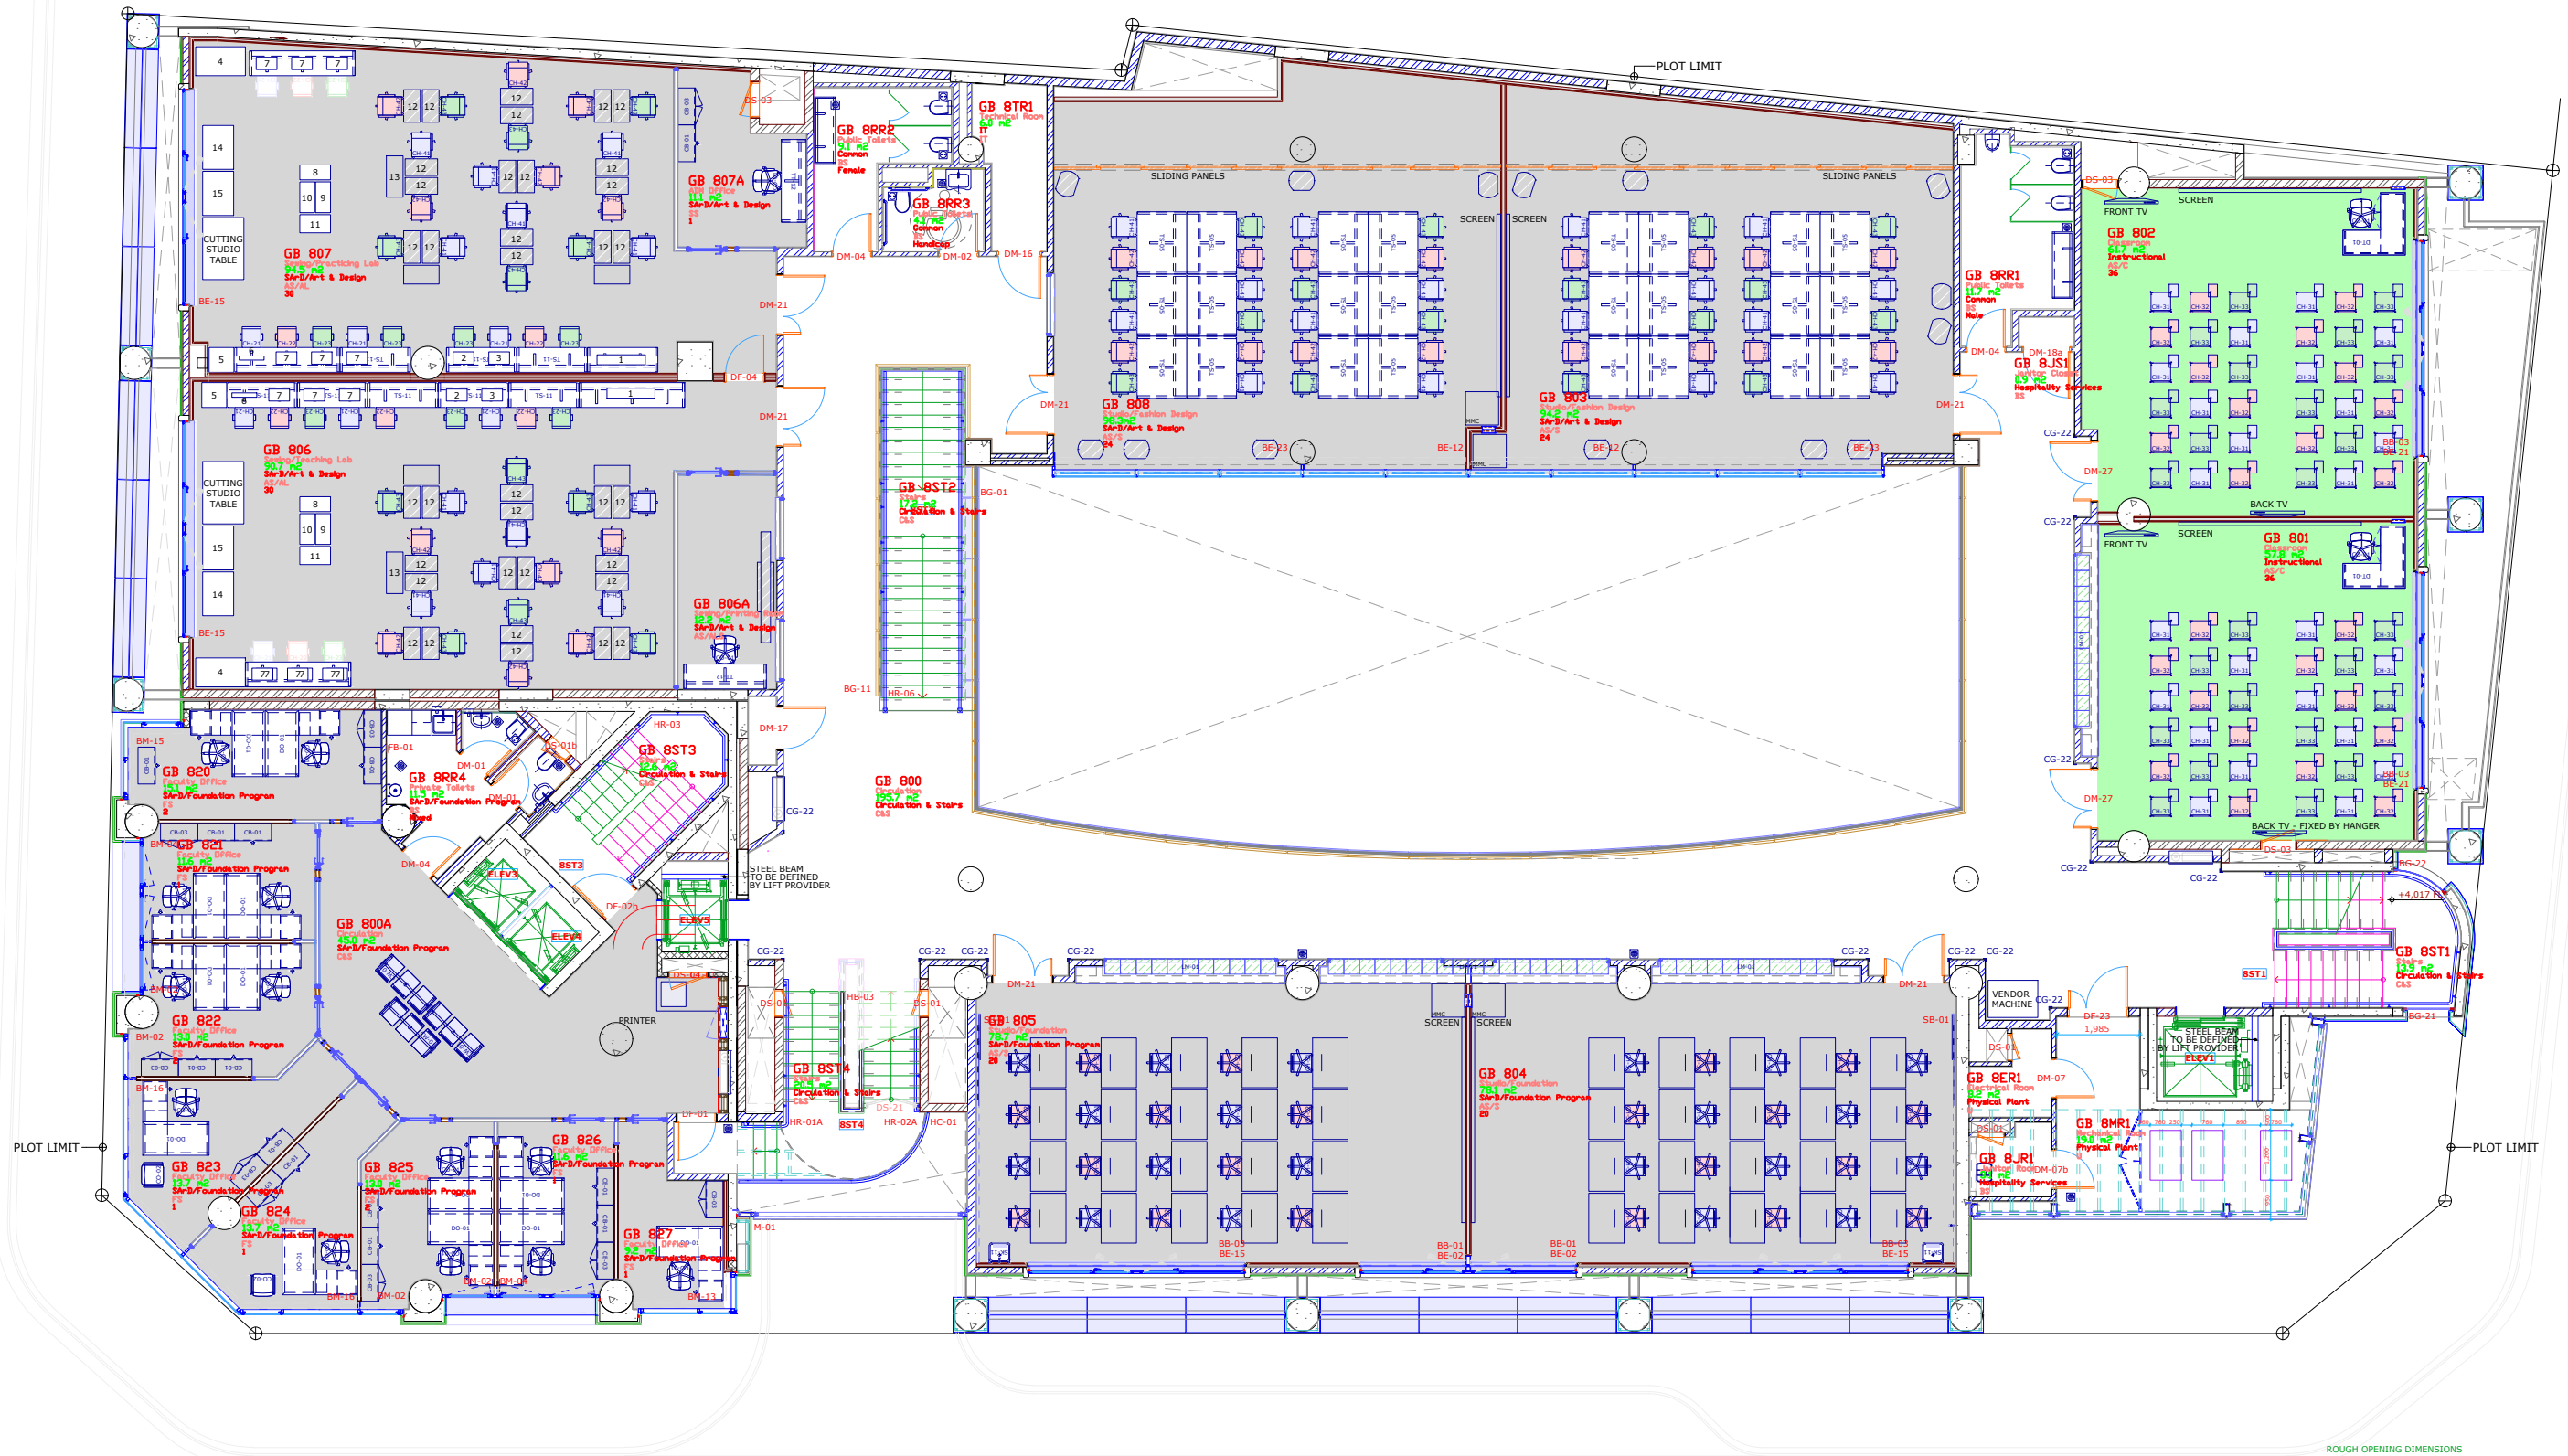

GEZAIRI BUILDING		
SECOND FLOOR	LEVEL 8	1446.2 m2

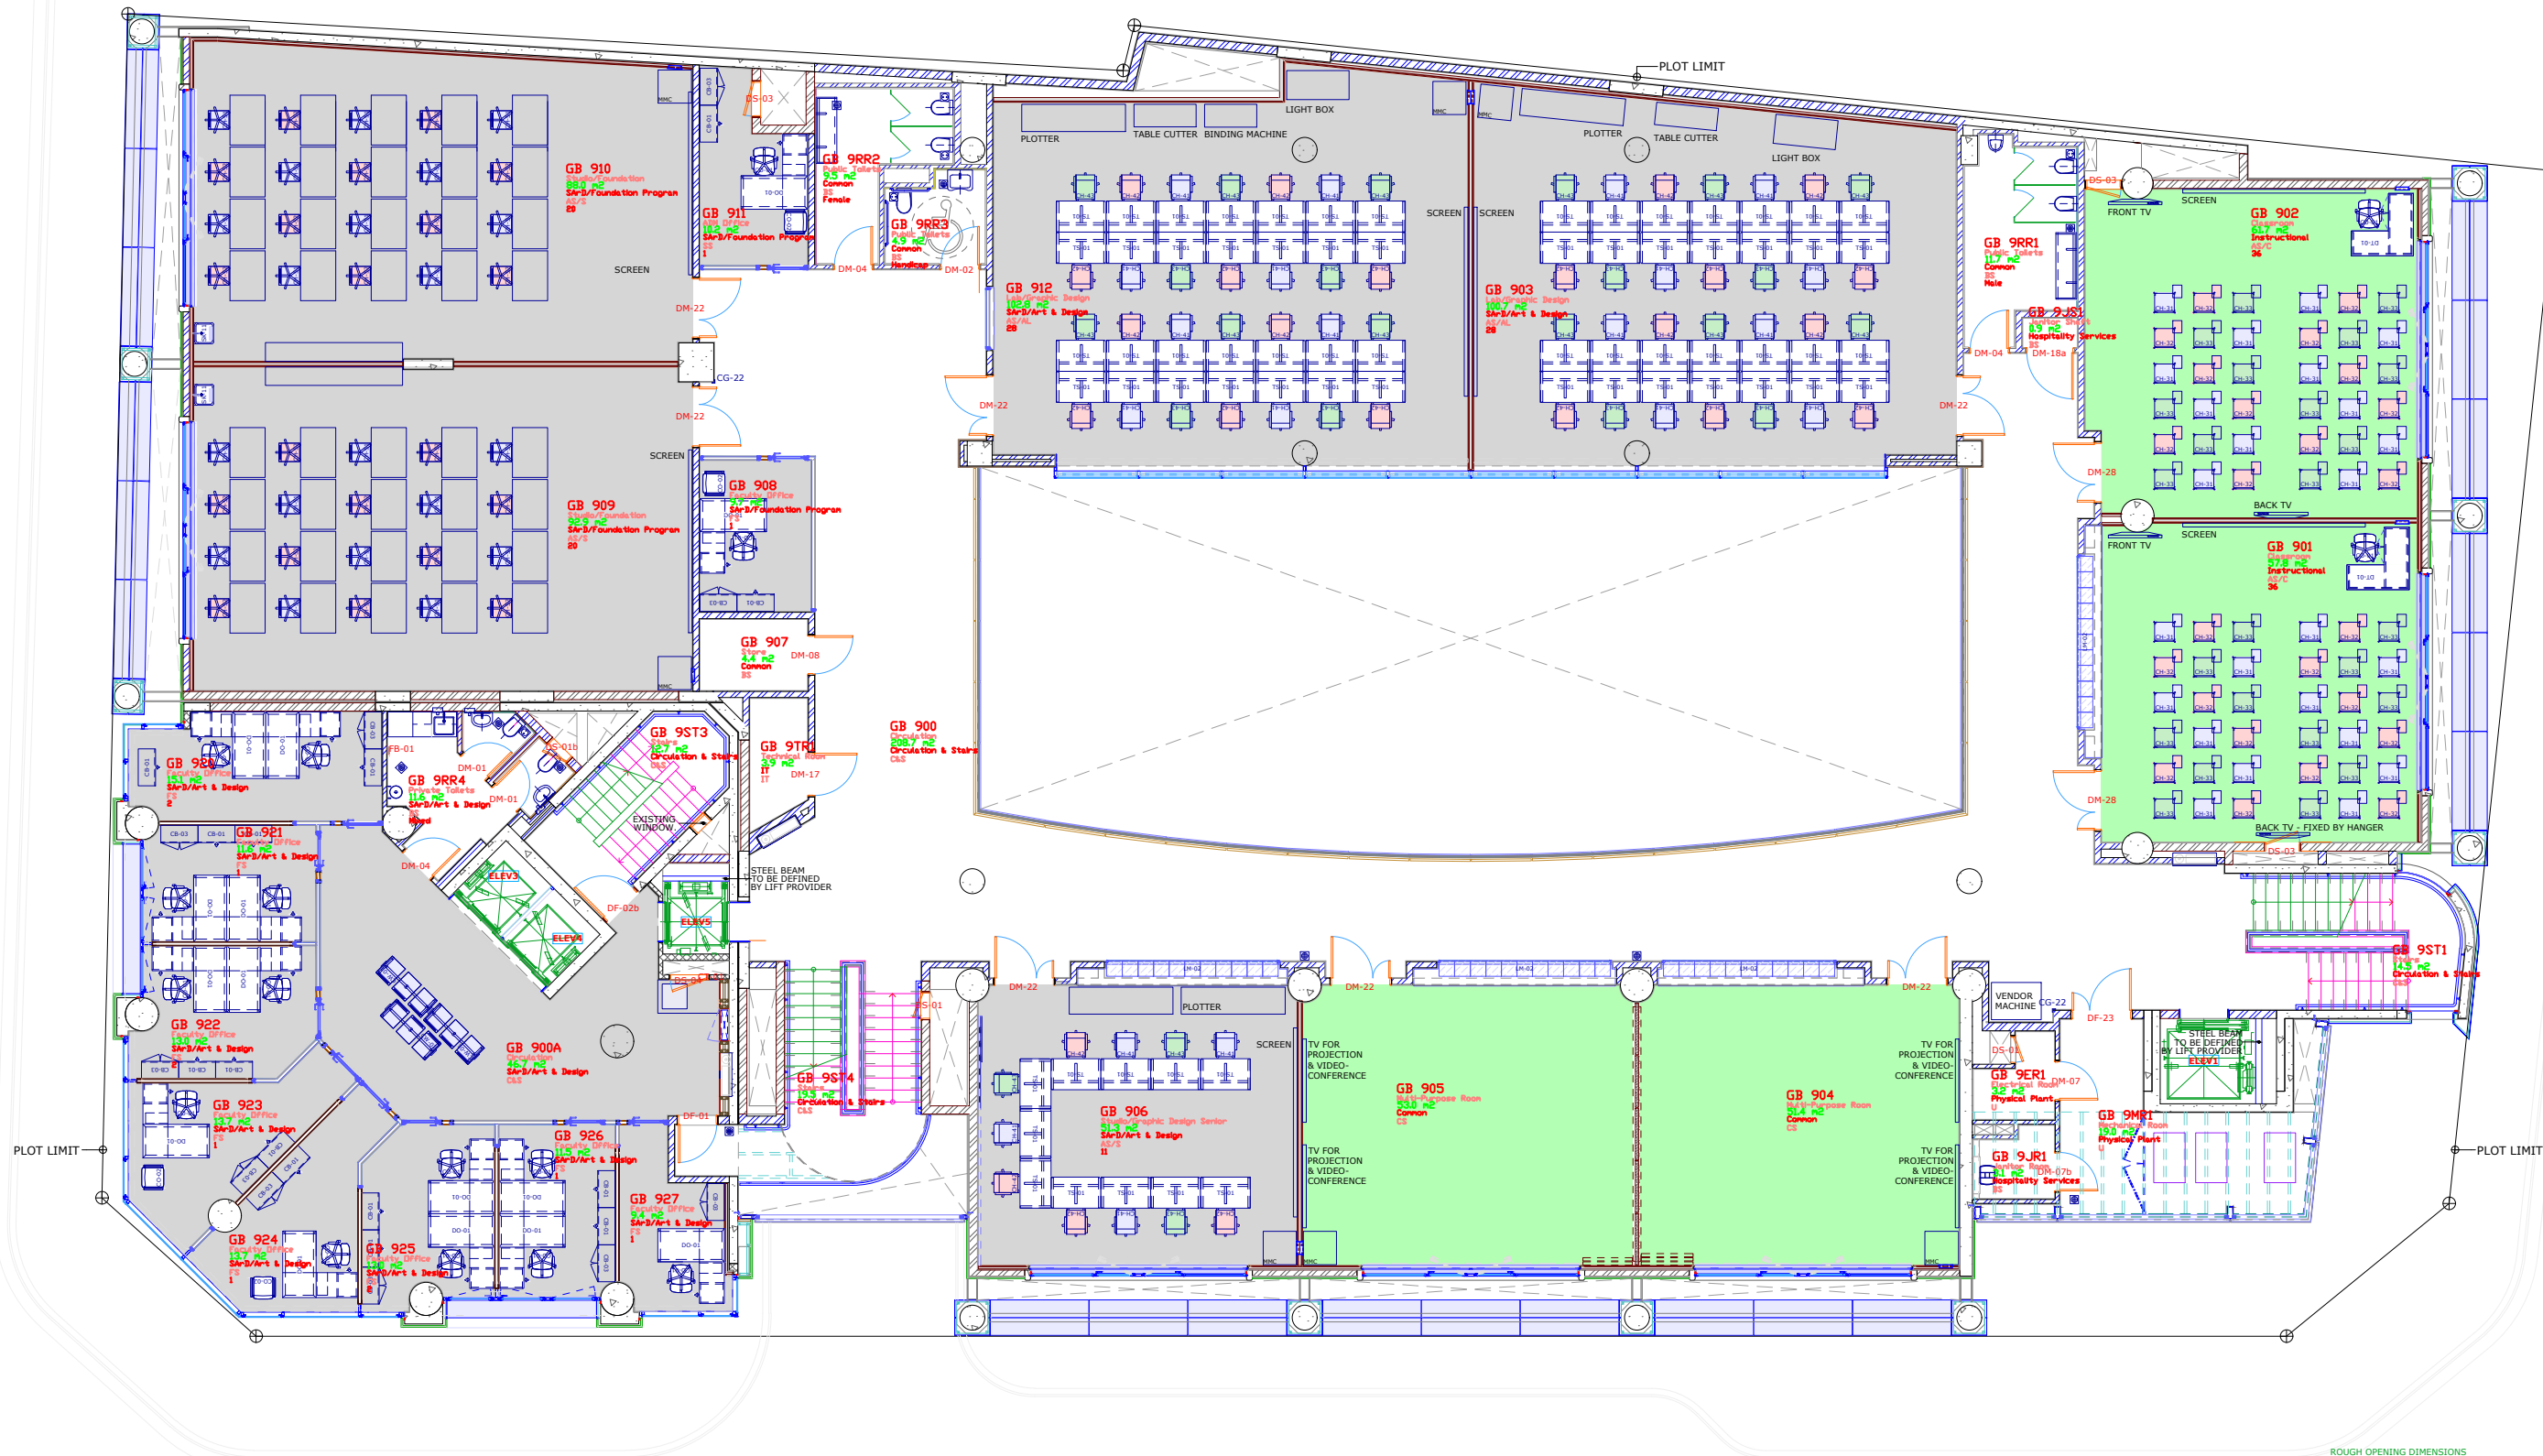

GEZAIRI BUILDING		
THIRD FLOOR	LEVEL 9	1436.2 m2



Lebanese American University

PLANNING & RENOVATIONS

PROJECT NAME :BT GEZAIRI BUILDING

SHEET SUBJECT :PLAN - LEVEL 9

CREATED ON :
CREATED BY :


LAST MODIFICATION ON :
LAST MODIFICATION BY :

DESIGN STEPS

CONCEPTUAL DESIGN
DEVELOPED (INTERNAL)
EXECUTION (SHOP DRAWINGS)
EXECUTED

PROJECT NUMBER



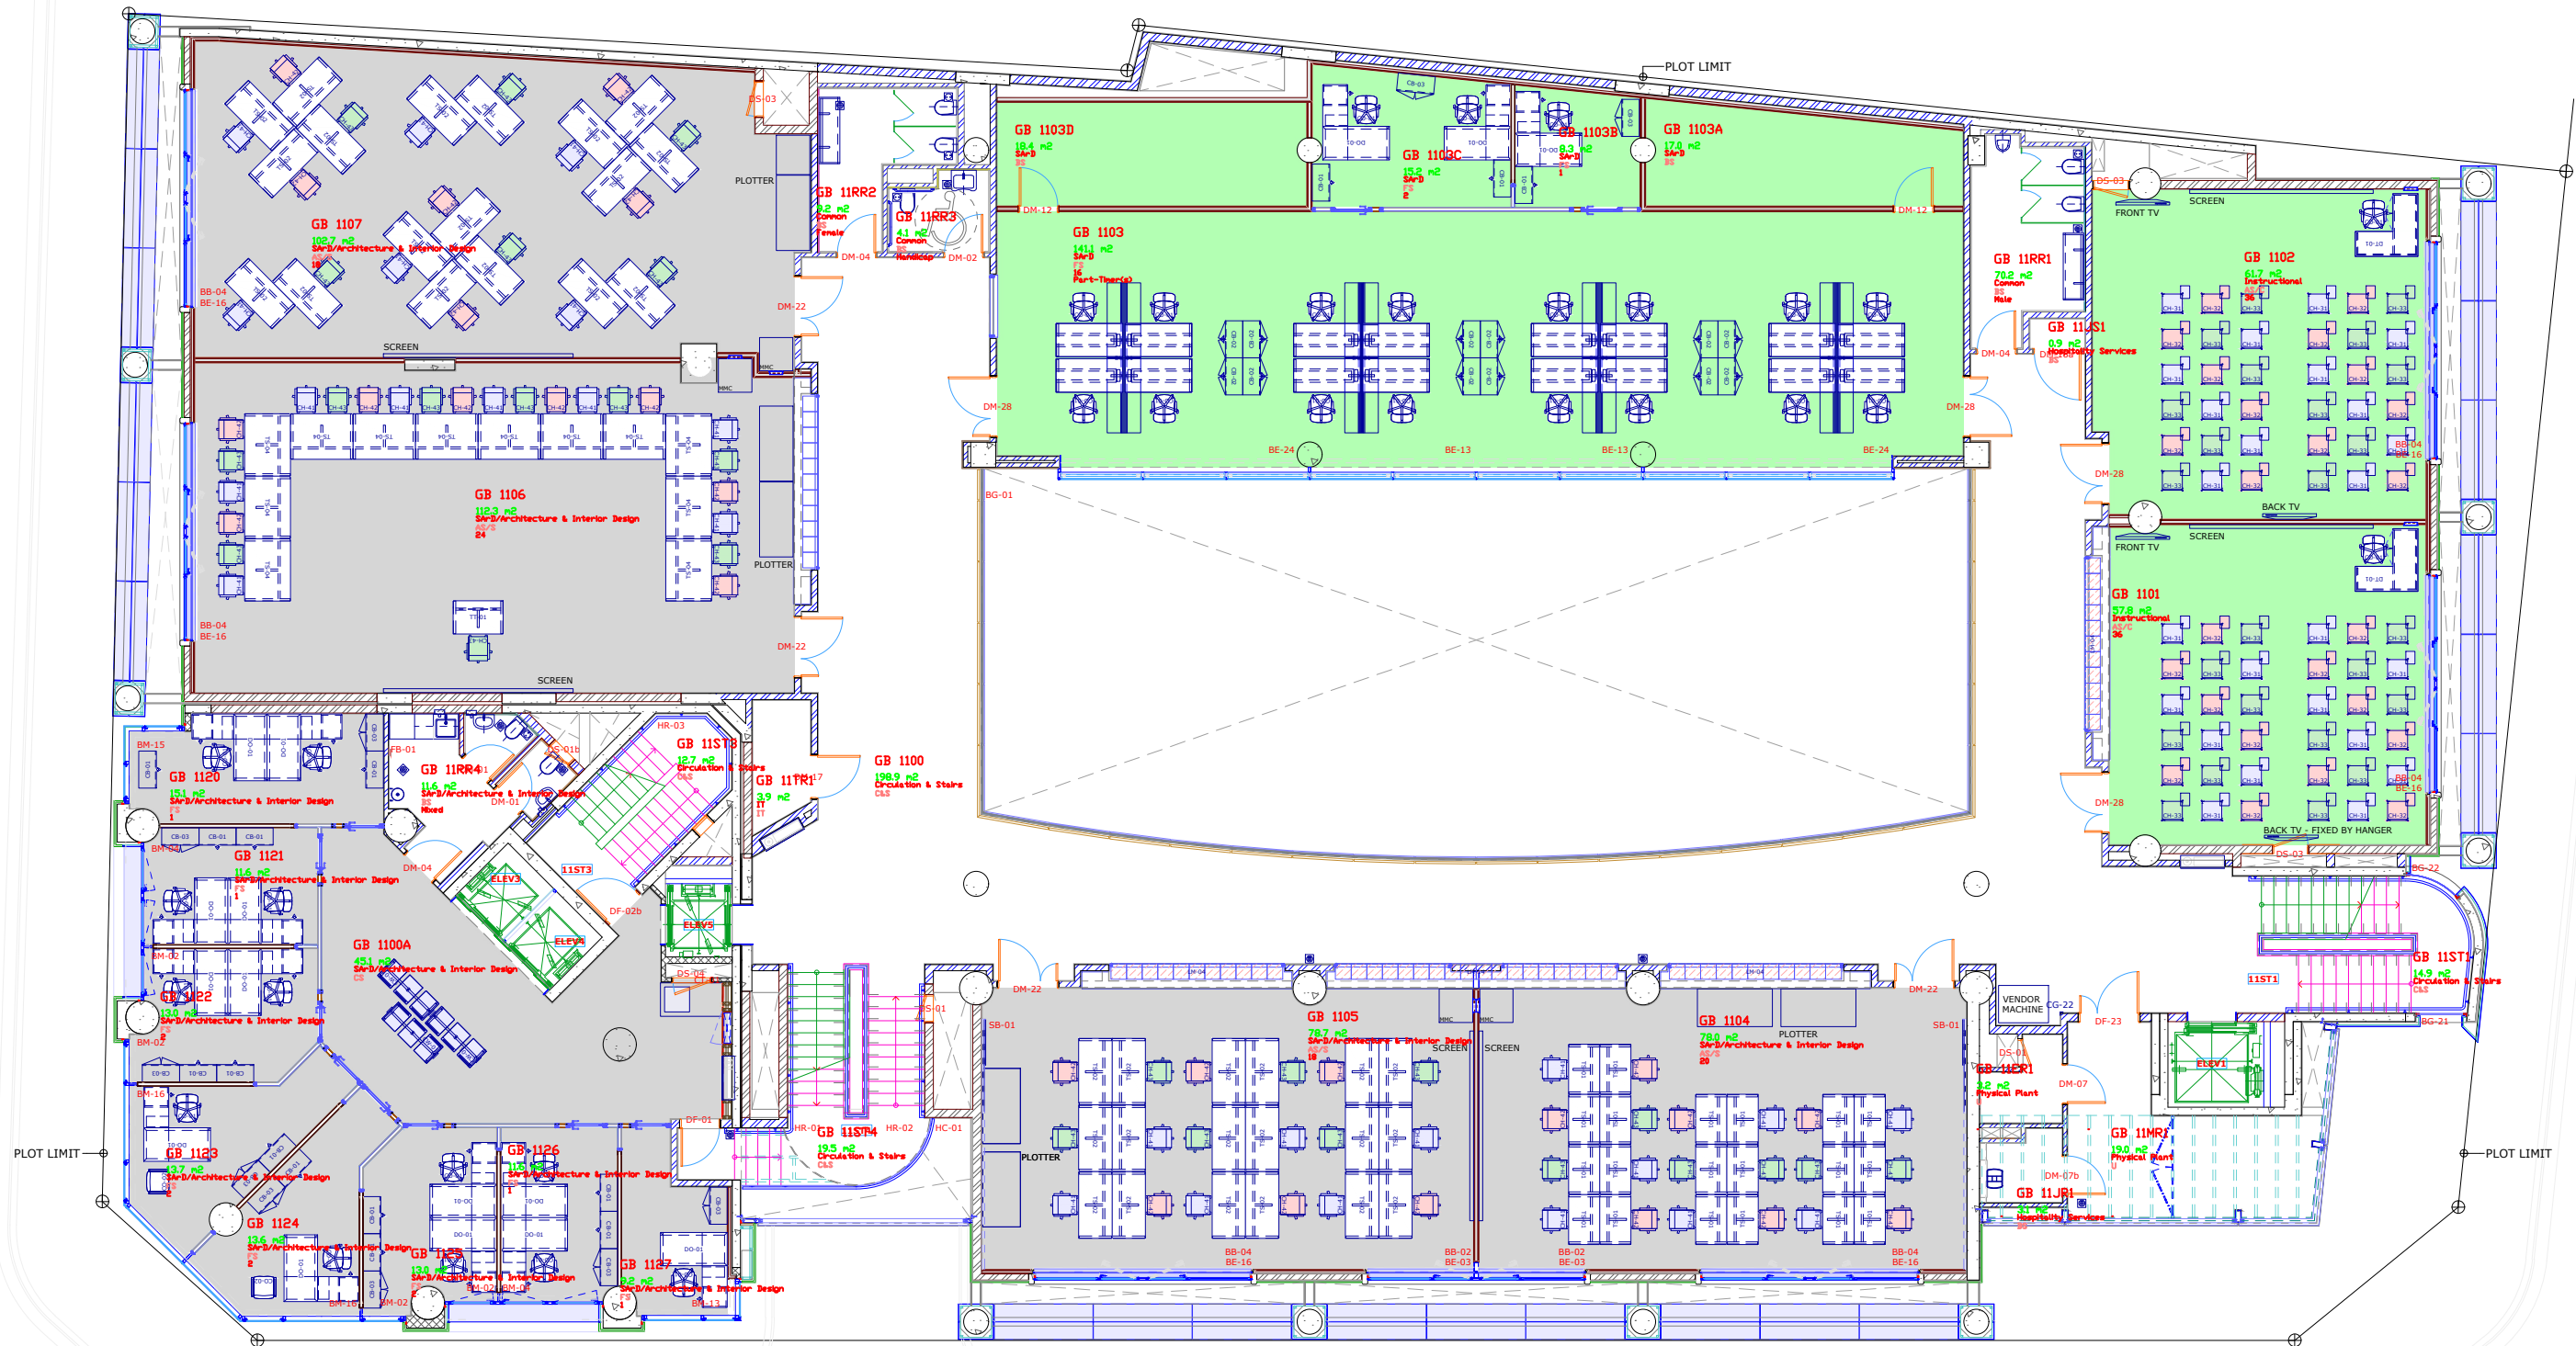

GEZAIRI BUILDING		
FIFTH FLOOR	LEVEL 11	1436.4 m2



Lebanese American University

PLANNING & RENOVATIONS

PROJECT NAME :BT GEZAIRI BUILDING

SHEET SUBJECT :PLAN - LEVEL 11

CREATED ON :
CREATED BY :

LAST MODIFICATION ON :
LAST MODIFICATION BY :

DESIGN STEPS

CONCEPTUAL DESIGN
DEVELOPED (INTERNAL)
EXECUTION (SHOP DRAWINGS)
EXECUTED

PROJECT NUMBER



